



座標リスト

点名	X座標	Y座標
TANAKA	-103536.887	-63960.541
TA1	-101942.649	-64147.685
TA2	-102112.992	-64107.811
TA3	-102116.051	-63933.833
TA4	-102161.728	-63937.313
TA5	-102296.808	-63949.530
TA6	-102391.163	-63959.757
TA7	-102586.143	-63971.265
TA8	-102730.875	-63970.640
TA9	-102892.955	-63967.927
TA10	-103029.965	-63990.750
TA11	-103163.076	-64034.683
TA12	-103286.930	-64040.265
TA13	-103390.383	-64044.217
TB1	-102386.851	-64165.115
TB2	-102702.959	-64191.783
TB3	-102745.374	-64080.341
TB4	-102882.549	-64208.263
TB5	-103050.589	-64220.181
TB6	-103097.412	-64126.913
TC1	-102154.514	-63744.222
TC2	-102309.508	-63804.312
TC3	-102482.229	-63819.689
TC4	-102642.241	-63804.208
TC5	-102887.754	-63810.745
TC6	-103044.750	-63852.765
TB1-A	-102212.809	-64151.379
TB1-B	-102580.542	-64181.753

点名	X座標	Y座標
TC2-1	-102403.392	-63774.003
TC4-1	-102700.039	-63781.001
TB1-1	-102498.434	-64107.495
TB1-2	-102727.517	-64127.830
TB1-3	-102893.158	-64145.197
TB1-4	-103061.117	-64160.851
TB1-5	-103229.774	-64171.532
TB1-6	-103281.808	-64138.123
TB1-7	-103417.087	-64149.057
TB1-8	-103428.335	-64055.818
TA13-1	-103436.662	-63918.502
TA13-2	-103349.833	-63830.801
TA13-3	-103180.628	-63811.679
TC6-1	-103132.722	-63853.470
TB1-1A	-102266.700	-64094.671
TC3-1	-102478.154	-63787.016
TB4-A	-102849.616	-64192.149
TB5-A	-103066.503	-64186.669
TB5-B	-103152.049	-64202.040
TB5-C	-103304.224	-64214.825
TB1-1A-1	-102363.237	-64102.562
TB1-1-1	-102492.908	-64079.303
TB1-2-1	-102652.313	-64093.011
TB1-2-2	-102821.762	-64137.434
TB1-2-3	-102780.664	-64090.772
TC6A	-103055.322	-63757.874
TA10-1	-103066.954	-64051.918
TA10-2	-103097.451	-64054.583
TC2-2	-102275.711	-63816.021

施工区域図

A1 S=1:2000  
A3 S=1:4000

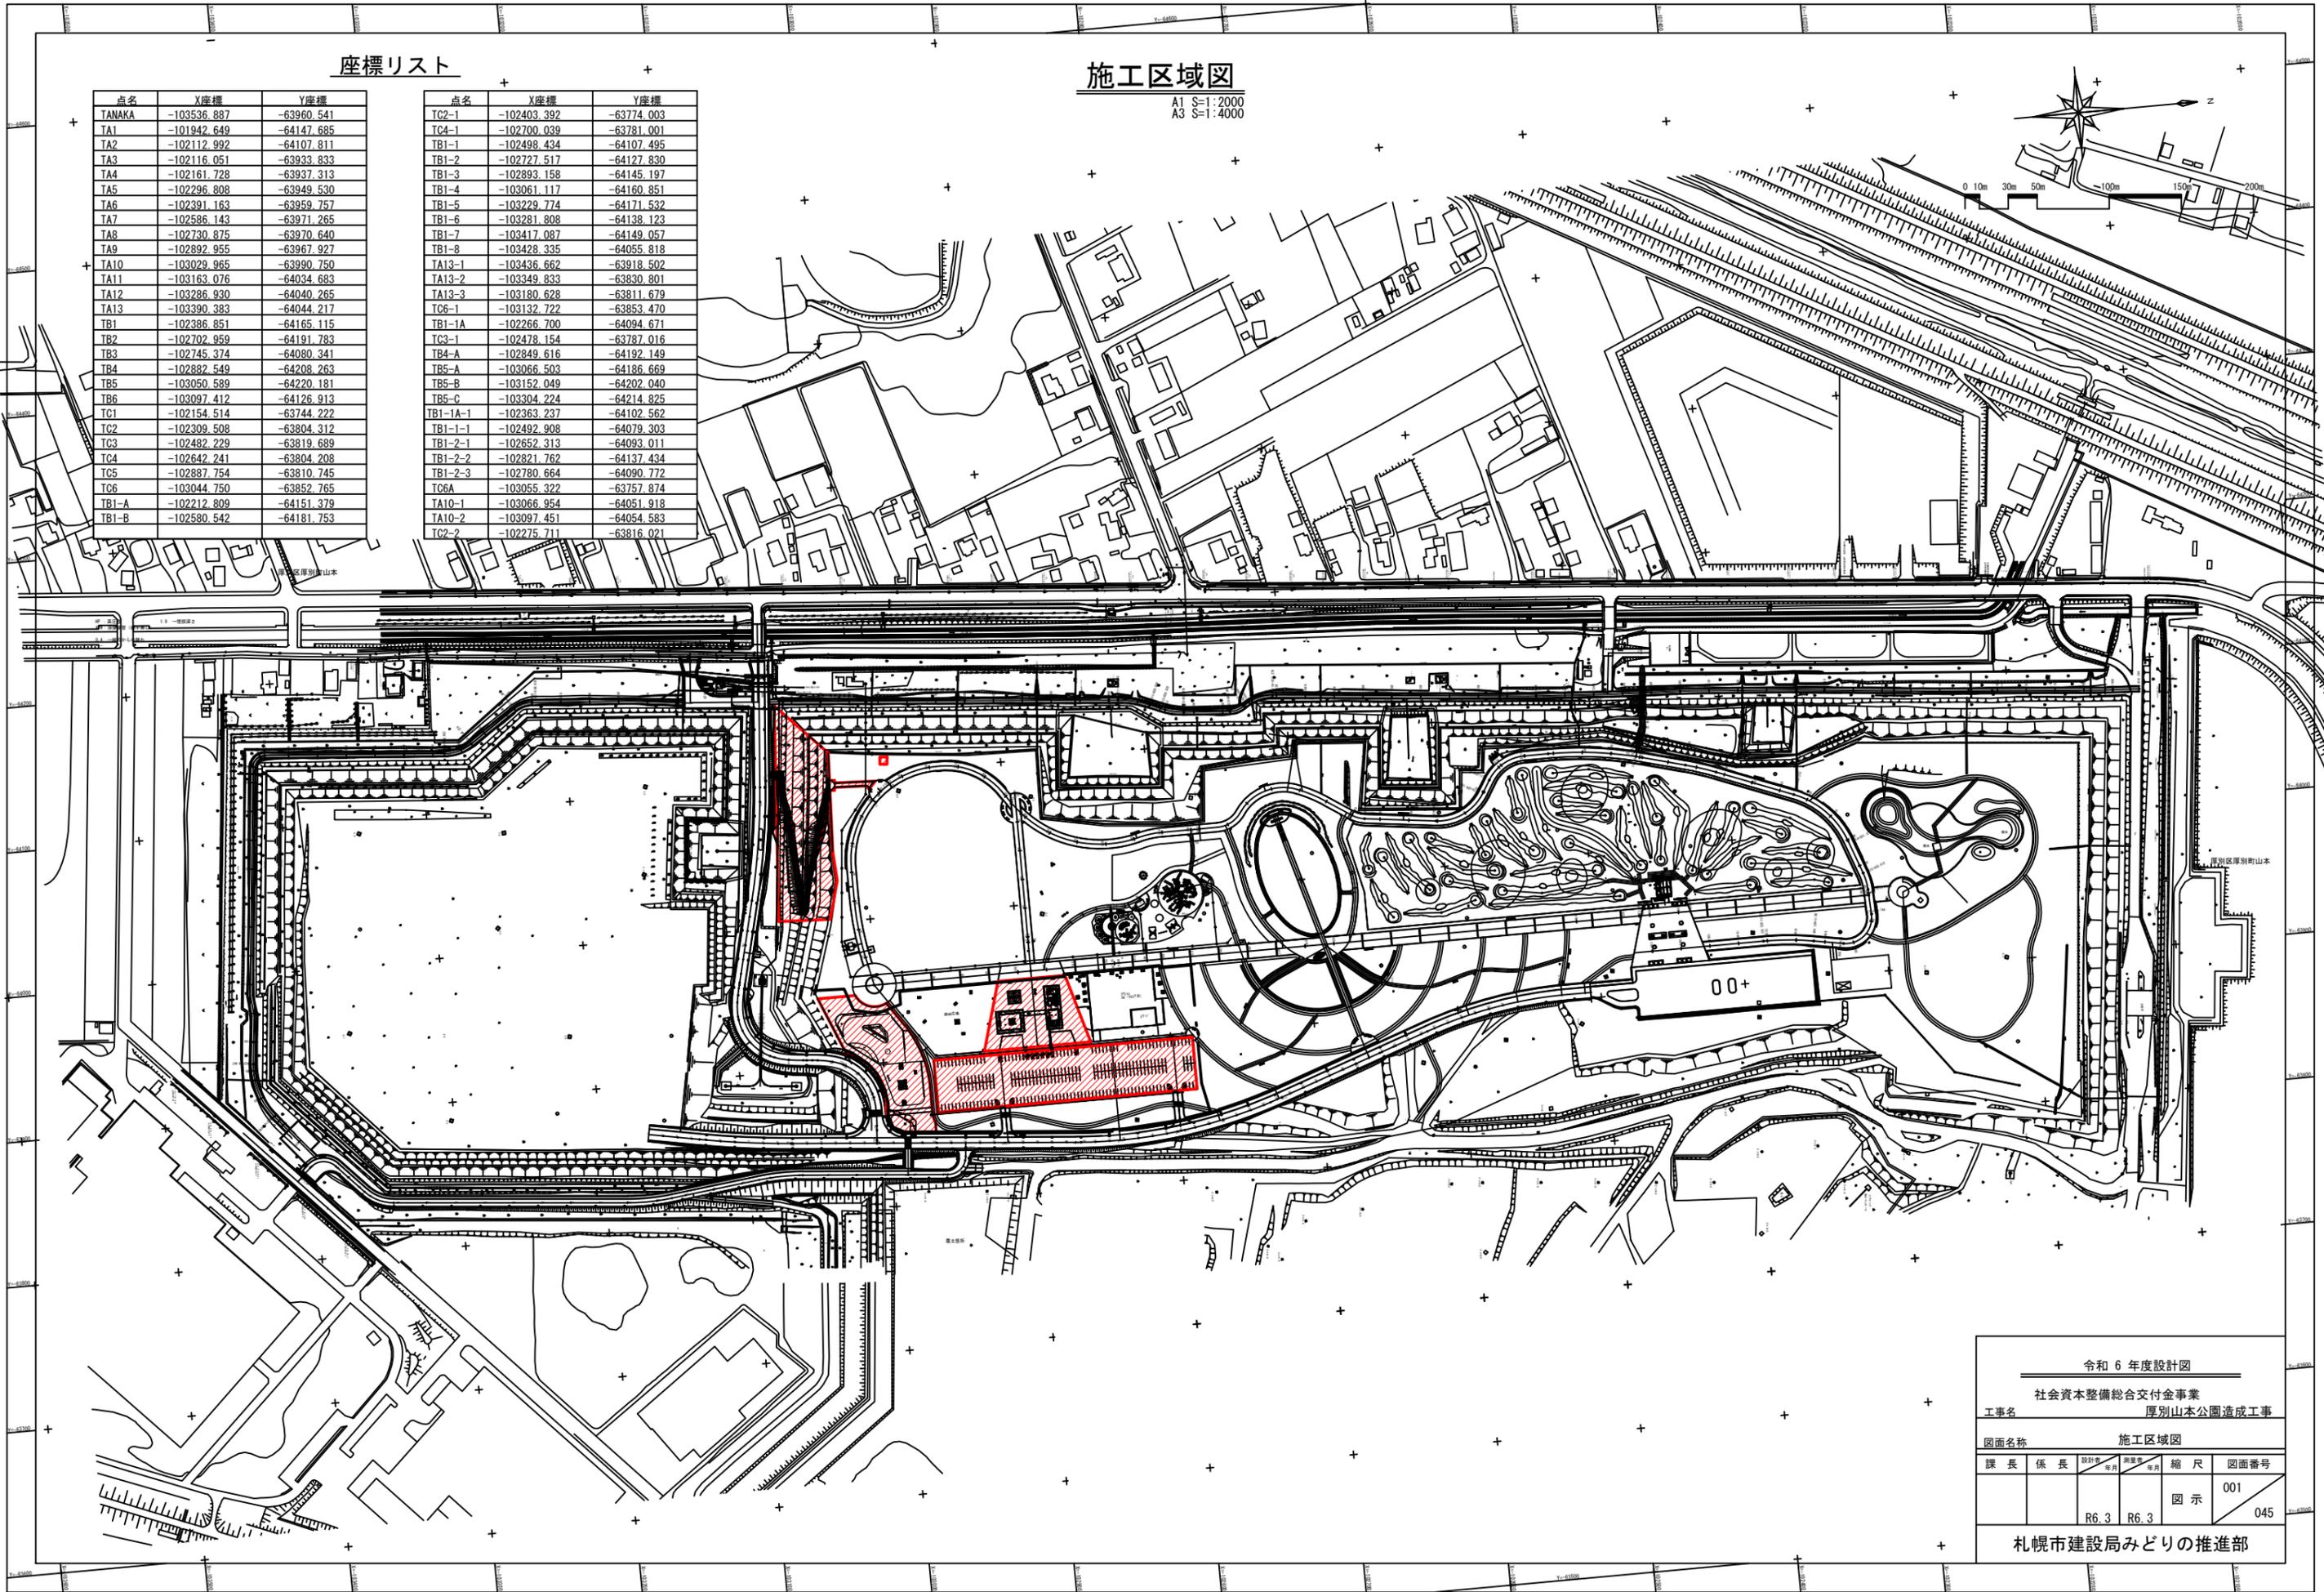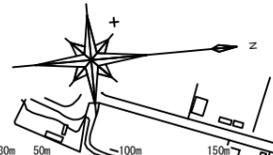

令和 6 年度設計図					
社会資本整備総合交付金事業					
工事名 厚別山本公園造成工事					
図面名称 施工区域図					
課長	係長	設計年 年月	図示年 年月	縮尺	図面番号
				図示	001
		R6.3	R6.3		045
札幌市建設局みどりの推進部					